

RESIDENTIAL UNIT LEGEND						
PLAN ORIENTATION (S = STANDARD, R = REVERSE)				ROOF (H= HIP, G= GABLE) ADA = FULLY ACCESSIBLE AV = AUDIO VISUAL		
UNIT #	# BEDROOMS	ORIENTATION	ROOF	ADA	AV	ADDRESS

1	3	R	H			155 Valor Ave Unit #1 Stanfield, OR 97875
2	4	R	G			155 Valor Ave Unit #2 Stanfield, OR 97875
3A	1	R	G	ADA		155 Valor Ave Unit #3A Stanfield, OR 97875
3B	1	S	G			155 Valor Ave Unit #3B Stanfield, OR 97875
4	3	R	H			155 Valor Ave Unit #4 Stanfield, OR 97875
5	3	R	G			155 Valor Ave Unit #5 Stanfield, OR 97875
6	2	R	H			155 Valor Ave Unit #6 Stanfield, OR 97875
7	2	S	G			155 Valor Ave Unit #7 Stanfield, OR 97875
8	3	R	G			155 Valor Ave Unit #8 Stanfield, OR 97875
9	3	S	G			155 Valor Ave Unit #9 Stanfield, OR 97875
10A	1	R	G			155 Valor Ave Unit #10A Stanfield, OR 97875
10B	1	S	G			155 Valor Ave Unit #10B Stanfield, OR 97875
11A	1	R	G			155 Valor Ave Unit #11A Stanfield, OR 97875
11B	1	S	G			155 Valor Ave Unit #11B Stanfield, OR 97875
12A	1	R	G			155 Valor Ave Unit #12A Stanfield, OR 97875
12B	1	S	G			155 Valor Ave Unit #12B Stanfield, OR 97875
13A	1	R	G			155 Valor Ave Unit #13A Stanfield, OR 97875
13B	1	S	G			155 Valor Ave Unit #13B Stanfield, OR 97875
14A	1	R	G			155 Valor Ave Unit #14A Stanfield, OR 97875
14B	1	S	G			155 Valor Ave Unit #14B Stanfield, OR 97875

RESIDENTIAL UNIT LEGEND						
PLAN ORIENTATION (S = STANDARD, R = REVERSE)				ROOF (H= HIP, G= GABLE) ADA = FULLY ACCESSIBLE AV = AUDIO VISUAL		
UNIT #	# BEDROOMS	ORIENTATION	ROOF	ADA	AV	ADDRESS


15	2	S	G			155 Valor Ave Unit #15 Stanfield, OR 97875
16	3	S	G			155 Valor Ave Unit #16 Stanfield, OR 97875
17	2	R	G			155 Valor Ave Unit #17 Stanfield, OR 97875
18	2	R	G			155 Valor Ave Unit #18 Stanfield, OR 97875
19	3	S	G			155 Valor Ave Unit #19 Stanfield, OR 97875
20	2	S	G			155 Valor Ave Unit #20 Stanfield, OR 97875
21	3	R	G			155 Valor Ave Unit #21 Stanfield, OR 97875
22	2	S	G			155 Valor Ave Unit #22 Stanfield, OR 97875
23	2	R	G			155 Valor Ave Unit #23 Stanfield, OR 97875
24	3	R	H			155 Valor Ave Unit #24 Stanfield, OR 97875
25	2	R	H			155 Valor Ave Unit #25 Stanfield, OR 97875
26	3	S	G			155 Valor Ave Unit #26 Stanfield, OR 97875
27	2	R	H			155 Valor Ave Unit #27 Stanfield, OR 97875
28	3	S	G	ADA	AV	155 Valor Ave Unit #28 Stanfield, OR 97875
29	3	R	H			155 Valor Ave Unit #29 Stanfield, OR 97875
30	2	R	G			155 Valor Ave Unit #30 Stanfield, OR 97875
31	2	S	H	ADA	AV	155 Valor Ave Unit #31 Stanfield, OR 97875
32	4	S	G	ADA		155 Valor Ave Unit #32 Stanfield, OR 97875
33	3	R	G			155 Valor Ave Unit #33 Stanfield, OR 97875
34	3	R	H			155 Valor Ave Unit #34 Stanfield, OR 97875

COMMUNITY CENTER 155 Valor Ave Unit #100 Stanfield, OR 97875

KEYNOTE - SITE	
Key Value	Keynote Text
SP001	CLUSTER MAILBOX UNITS
SP002	STREET LIGHTING
SP003	PEDESTRIAN WALKWAY LIGHTING
SP005	AIR CONDITIONER PAD
SP006	CROSSWALK STRIPING
SP007	FIRE HYDRANT
SP008	ASPHALT PAVING
SP009	CONCRETE SIDEWALK
SP010	CONCRETE DRIVEWAY
SP011	TRAFFIC AND LANE MARKING
SP012	PARKING STRIPING
SP013	ASPHALT PAVED WALKWAY
SP014	CONCRETE CURB
SP016	4FT HIGH METAL FENCE
SP017	6FT HIGH METAL FENCE TYP AT HS PLAYGROUND AND ALONG CANAL
SP018	36" MAN GATE
SP021	PLAYGROUND EQUIPMENT AND FALL PROTECTION BY OTHER
SP022	60" WIDE SERVICE GATE
SP023	TRASH ENCLOSURE, BASE BID - CMU ENCLOSURE AS DETAILLED. ALTERNATE BID - CHAINLINK FENCE AND GATES WITH VINYL SLATS
SP024	MONUMENT SIGN - PRECAST CONCRETE - 6FT WIDE X 4FT TALL ON FROST DEPTH FOOTING

GROUND COVER (HARDSCAPE)	
	SIDEWALK/DRIVEWAY
	TACTILE SURFACE

SITE LEGEND	
	E ELECTRIC
	NG NATURAL GAS

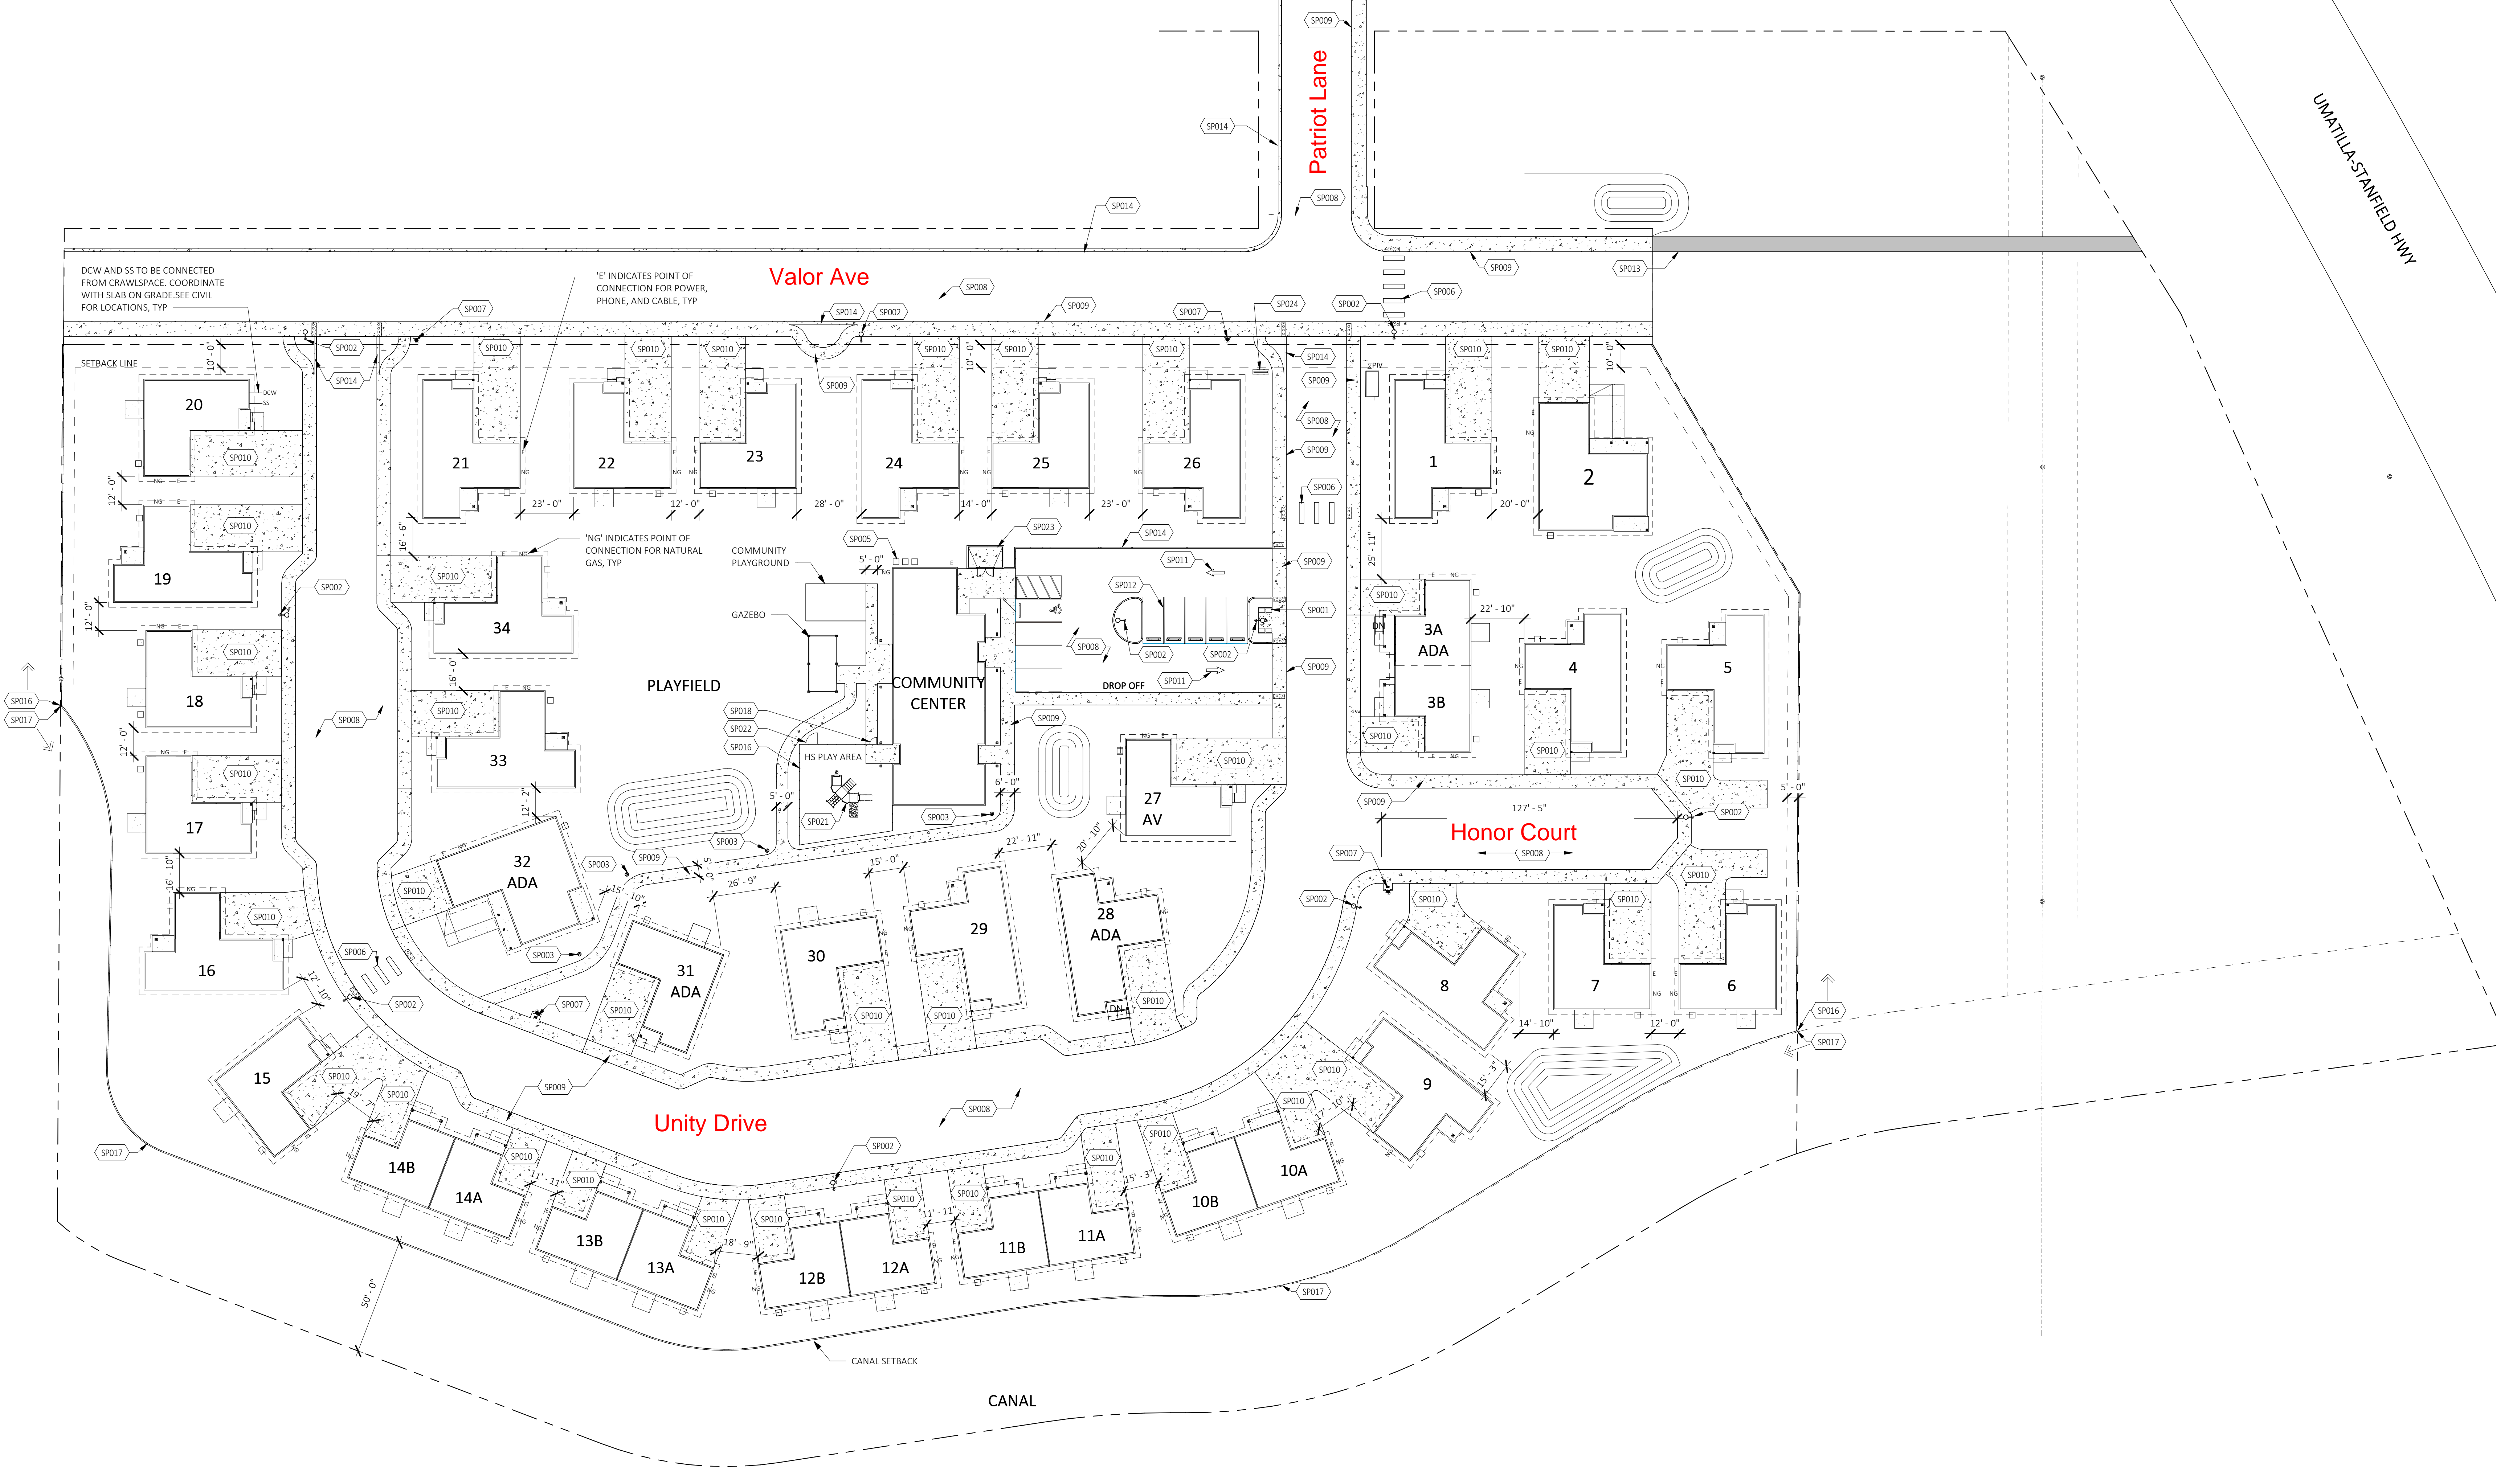

"ENHANCING LIVES AND COMMUNITIES"
 960 SW DISK DR, SUITE 101
 BEND OR 97702
 541.388.9897
 WWW.PINNACLEARCHITECTURE.COM



PATRIOT HEIGHTS
 CLIENT:
 UMATILLA COUNTY HOUSING
 AUTHORITY
 PROJECT ADDRESS:
 155 Valor Ave
 Stanfield, OR
 97875


APPROVED FOR PERMIT SET DATE 04/23/2020 BY MATT CHRISTENSEN

DESCRIPTION	DATE

PROJECT NO: 1920.PAT
 DRAWN BY: ALYSA EMBREE
 CHECKED BY: MATT CHRISTENSEN
 © Pinnacle Architecture, Inc. 2019 ORIGINAL SHEET SIZE: 30" x 42"

SITE PLAN - UNIT KEY

1 SITE PLAN
 1" = 30'-0"

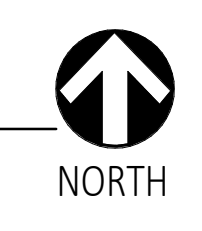

AS1.10

C:\Users\Matt\Documents\1920 PAT_PRIMARY_matt\PRINT2.rvt

5/17/2020 10:04:00 AM